




MULTILEVEL AND BULKHEADS METHOD INSTALLATION
VORAX STRETCH CEILINGS

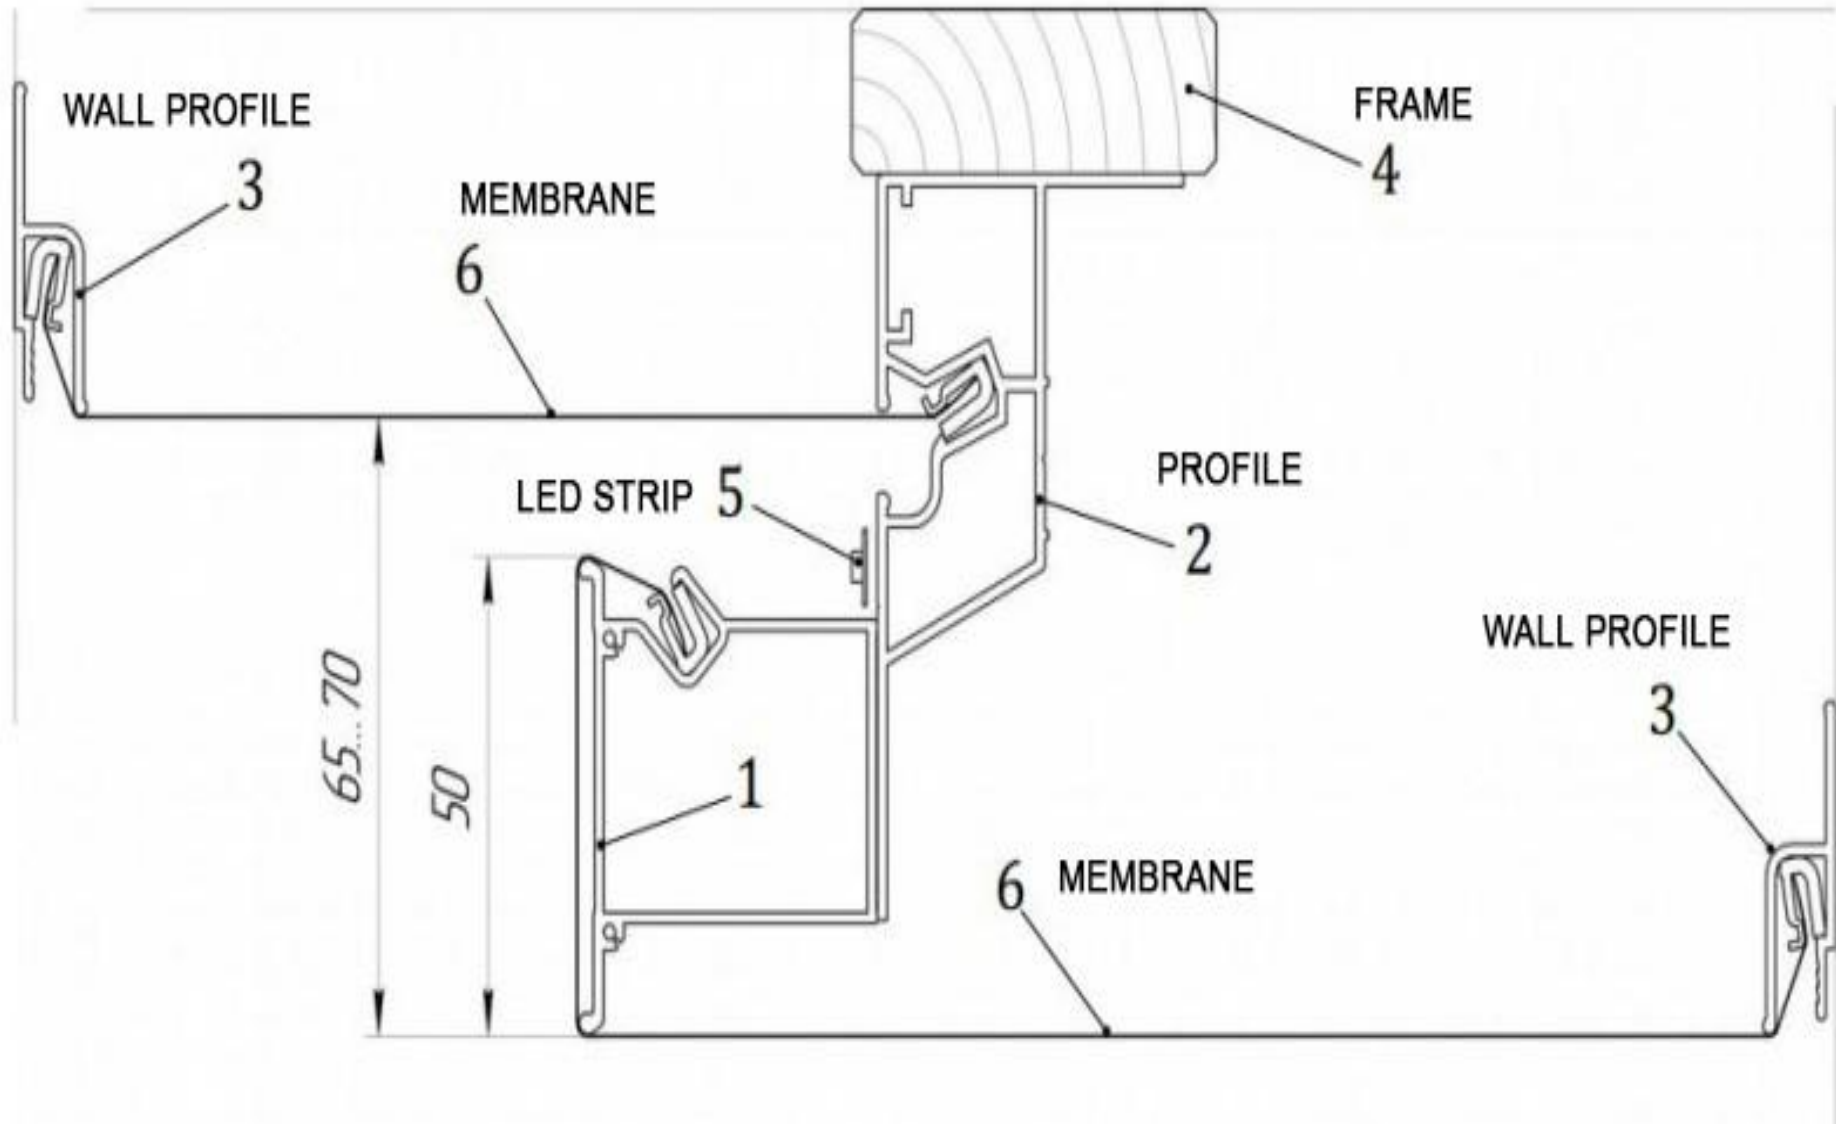


**MULTILEVEL AND BULKHEADS METHOD INSTALLATION
VORAX STRETCH CEILINGS**

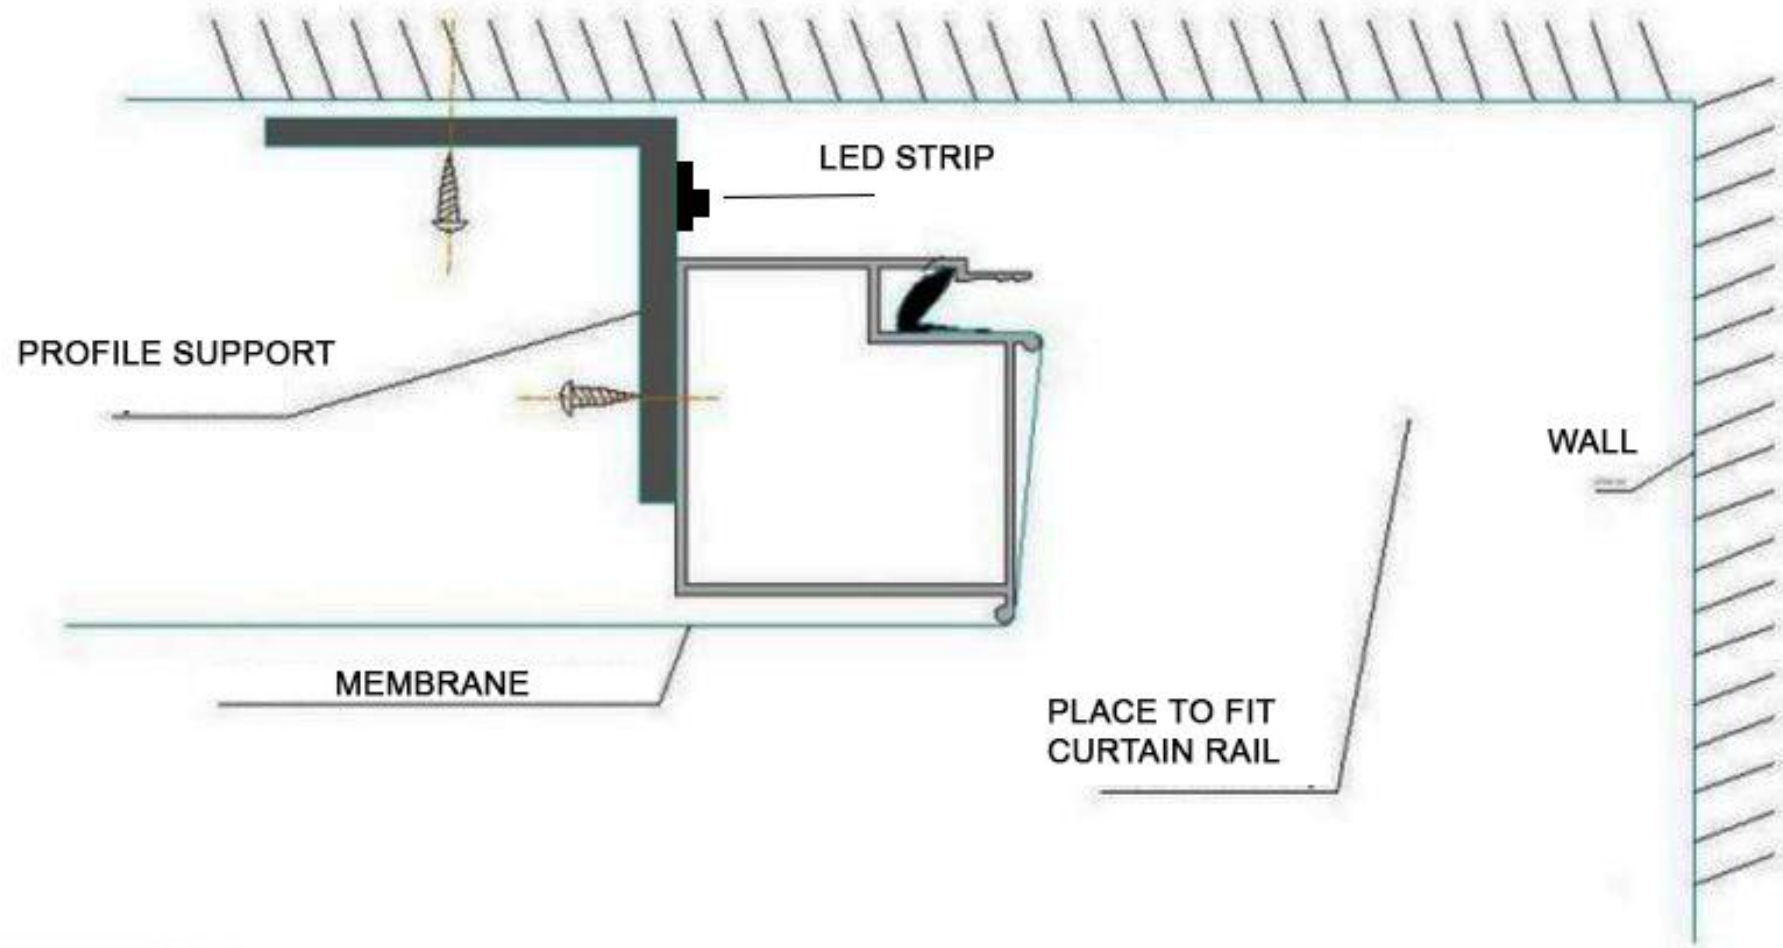


**MULTILEVEL AND BULKHEADS METHOD INSTALLATION
VORAX STRETCH CEILINGS**

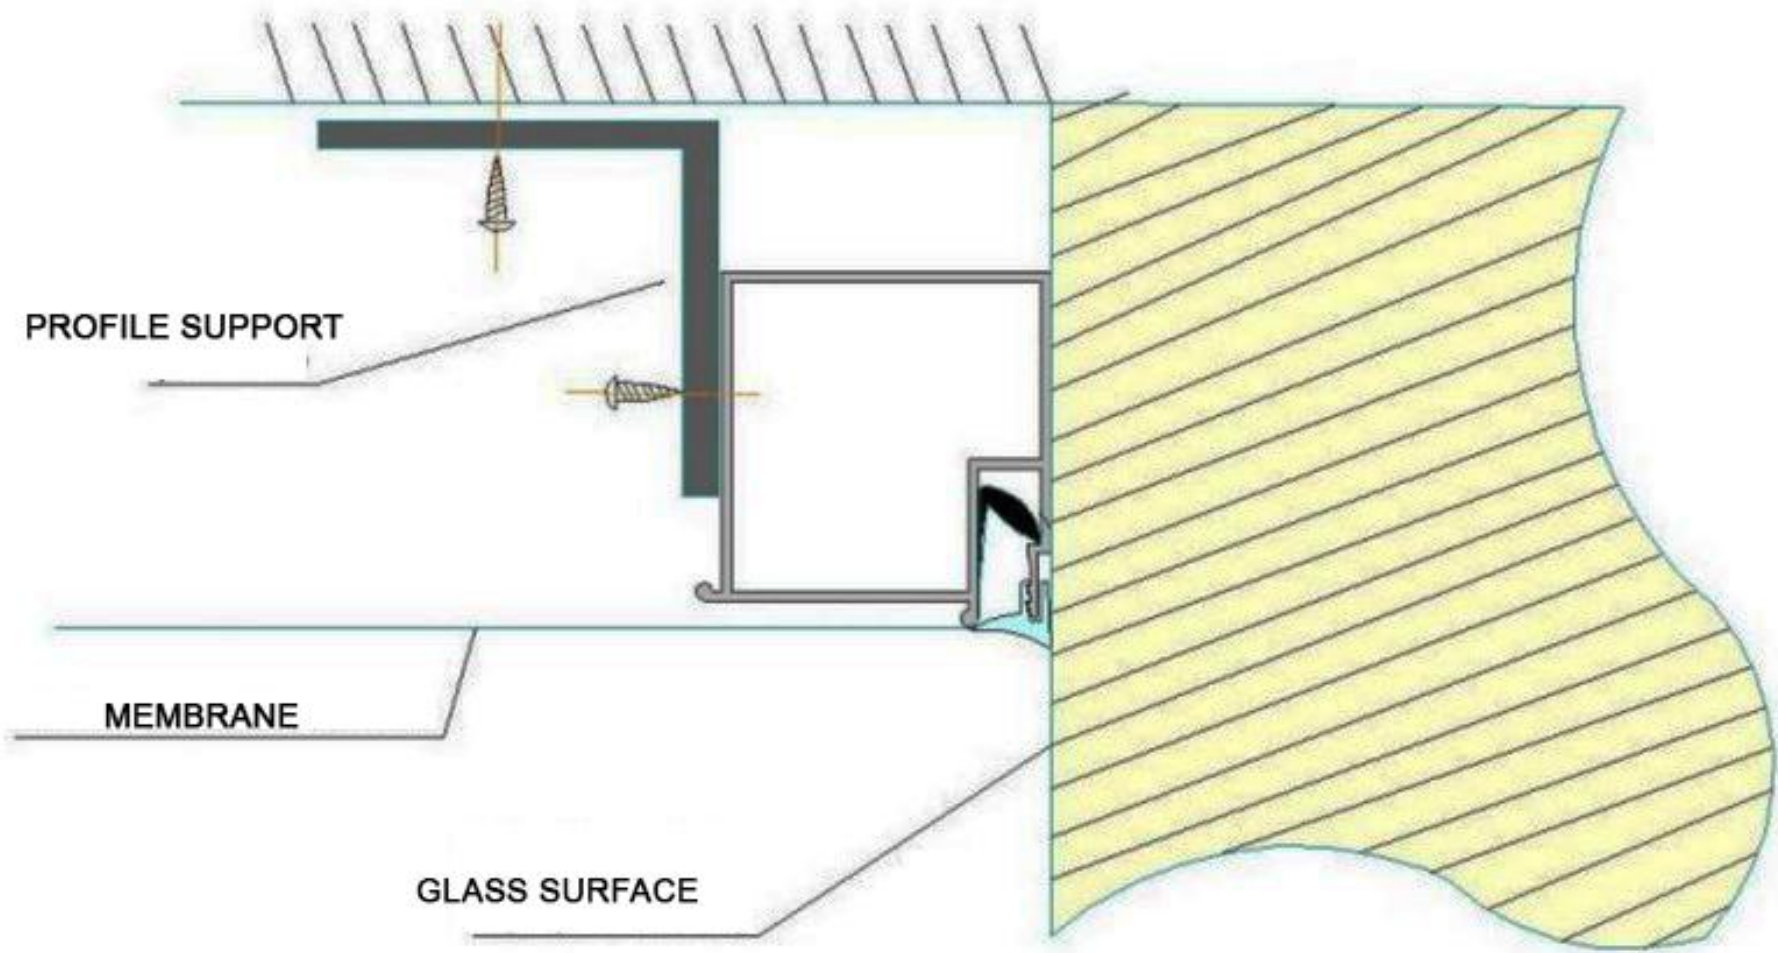

MULTILEVEL AND BULKHEADS METHOD INSTALLATION
VORAX STRETCH CEILINGS

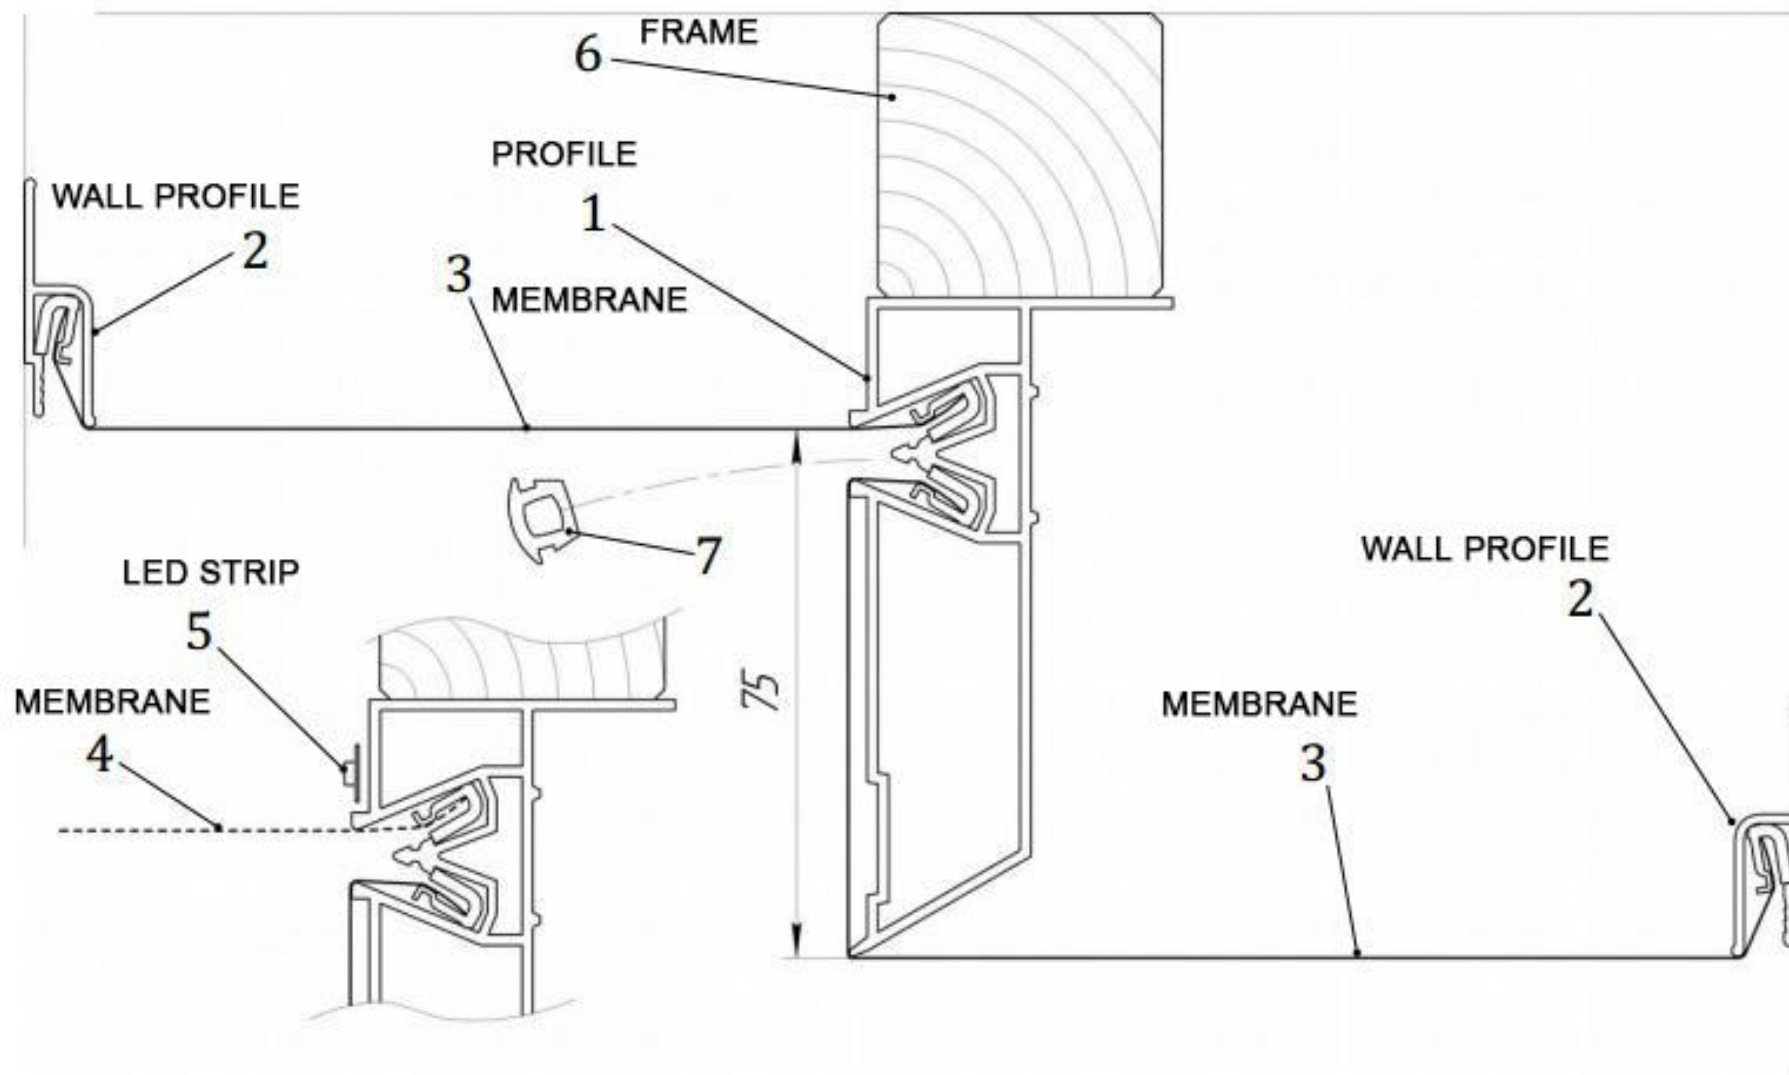

**MULTILEVEL AND BULKHEADS METHOD INSTALLATION
VORAX STRETCH CEILINGS**

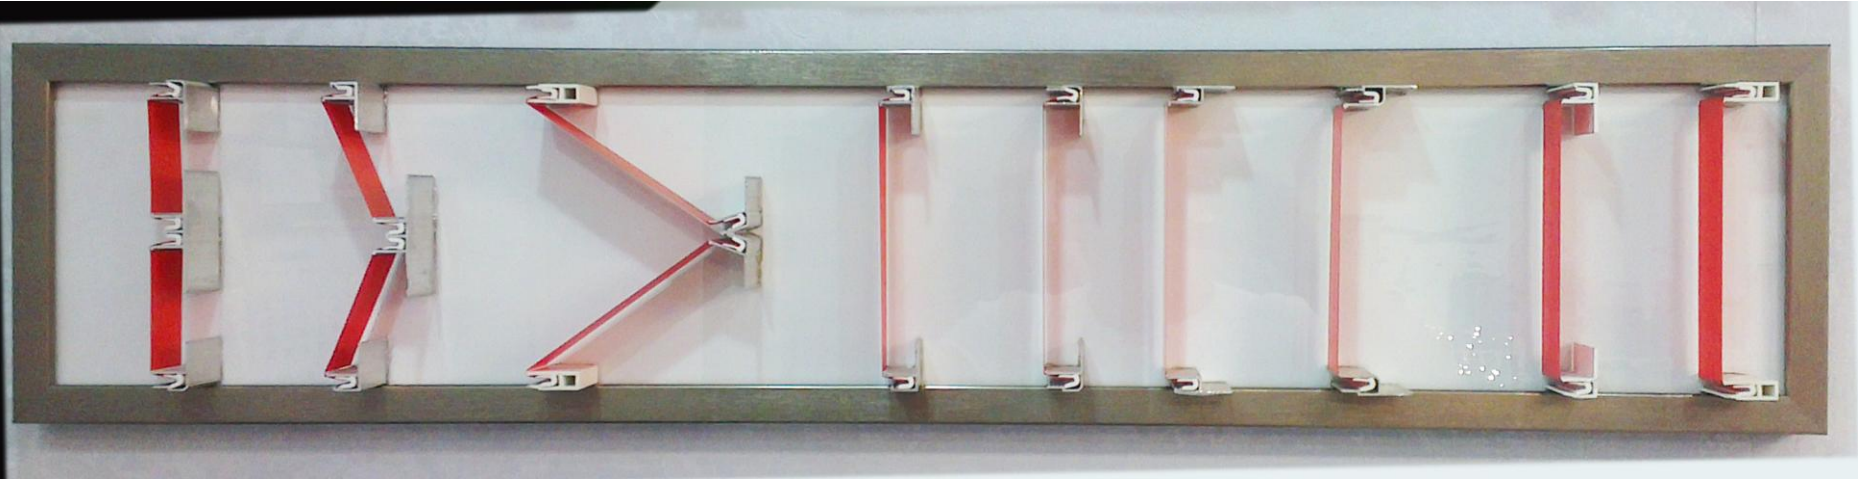

**MULTILEVEL AND BULKHEADS METHOD INSTALLATION
VORAX STRETCH CEILINGS**



WALL PROFILE WITH LED STRIP TO CREATE FLOOD LIGHT EFFECT ON THE WALL.